


DCFLORPLA



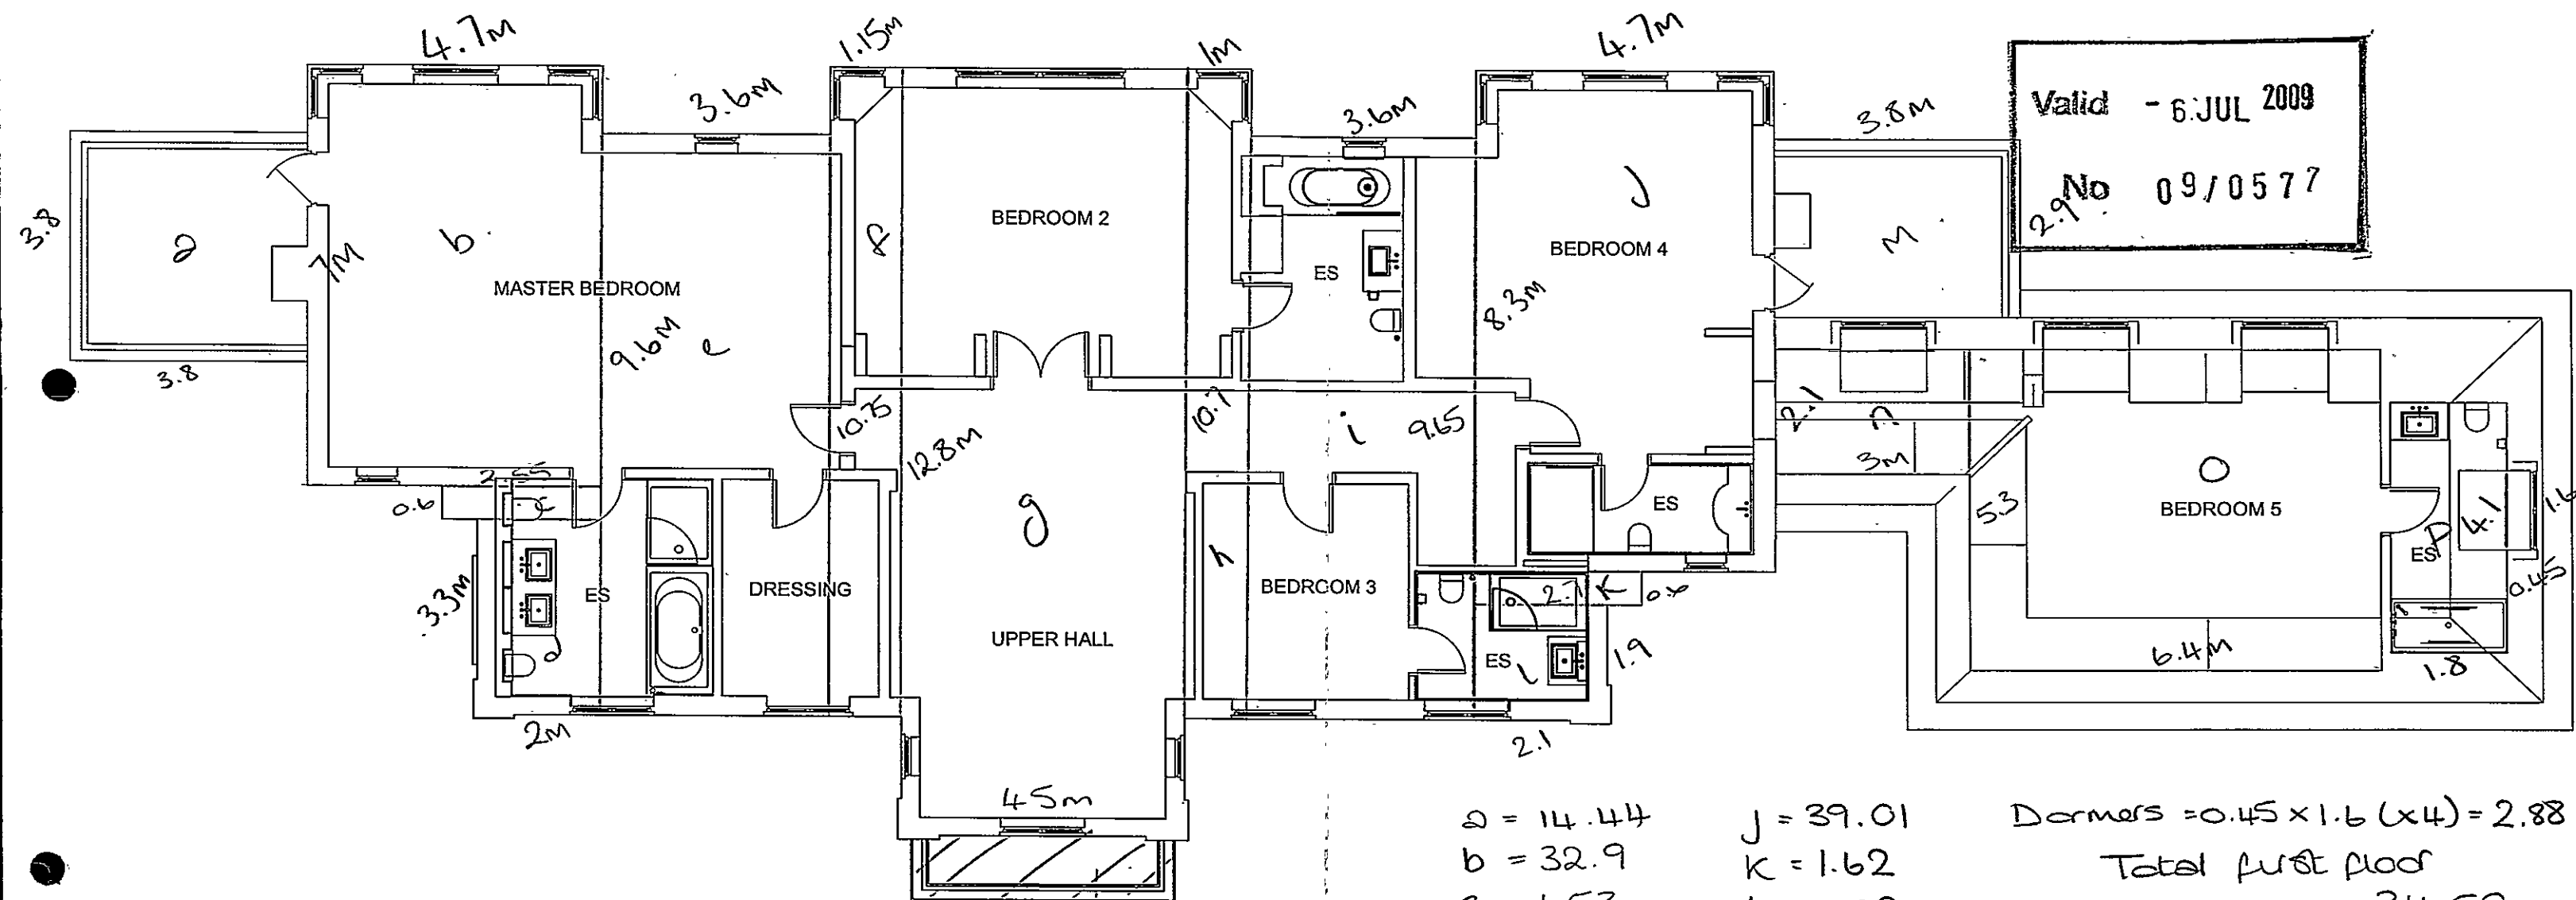

FIRST FLOOR

roof of
Blar roof
porch

a = 14.44
b = 32.9
c = 1.53
d = 6.6
e = 34.56
f = 12.4
g = 57.6
h = 10.7
i = 34.74

j = 39.01
k = 1.62
l = 3.99
m = 11.02
n = 6.3
o = 33.92
p = 7.38

Dormers = $0.45 \times 1.6 (x4) = 2.88$
Total first floor
= 311.59 sqm

- a (balconies)
- m (balconies)
= 286.13 sqm



ASCOT DESIGN
Architecture

9-12 High Street,
Ascot,
Berkshire,
SL5 7JF
Tel: 01344 299330
Fax: 01344 299331
Email: info@ascotdesign.com
www.ascotdesign.com

The copyright in this document and design is confidential to and
the property of Ascot Design Partnership LLP

PLANNING ISSUE

HIGH LIFE DEVELOPMENTS

GORSE HILL MANOR
GORSE HILL ROAD, VIRGINIA WATER

FIRST FLOOR PLAN

Scale: 1:100 @ A3	Date: JULY-09	Drawn: WJ
Drawing No: 09 - P531 - 05		Rev:

